
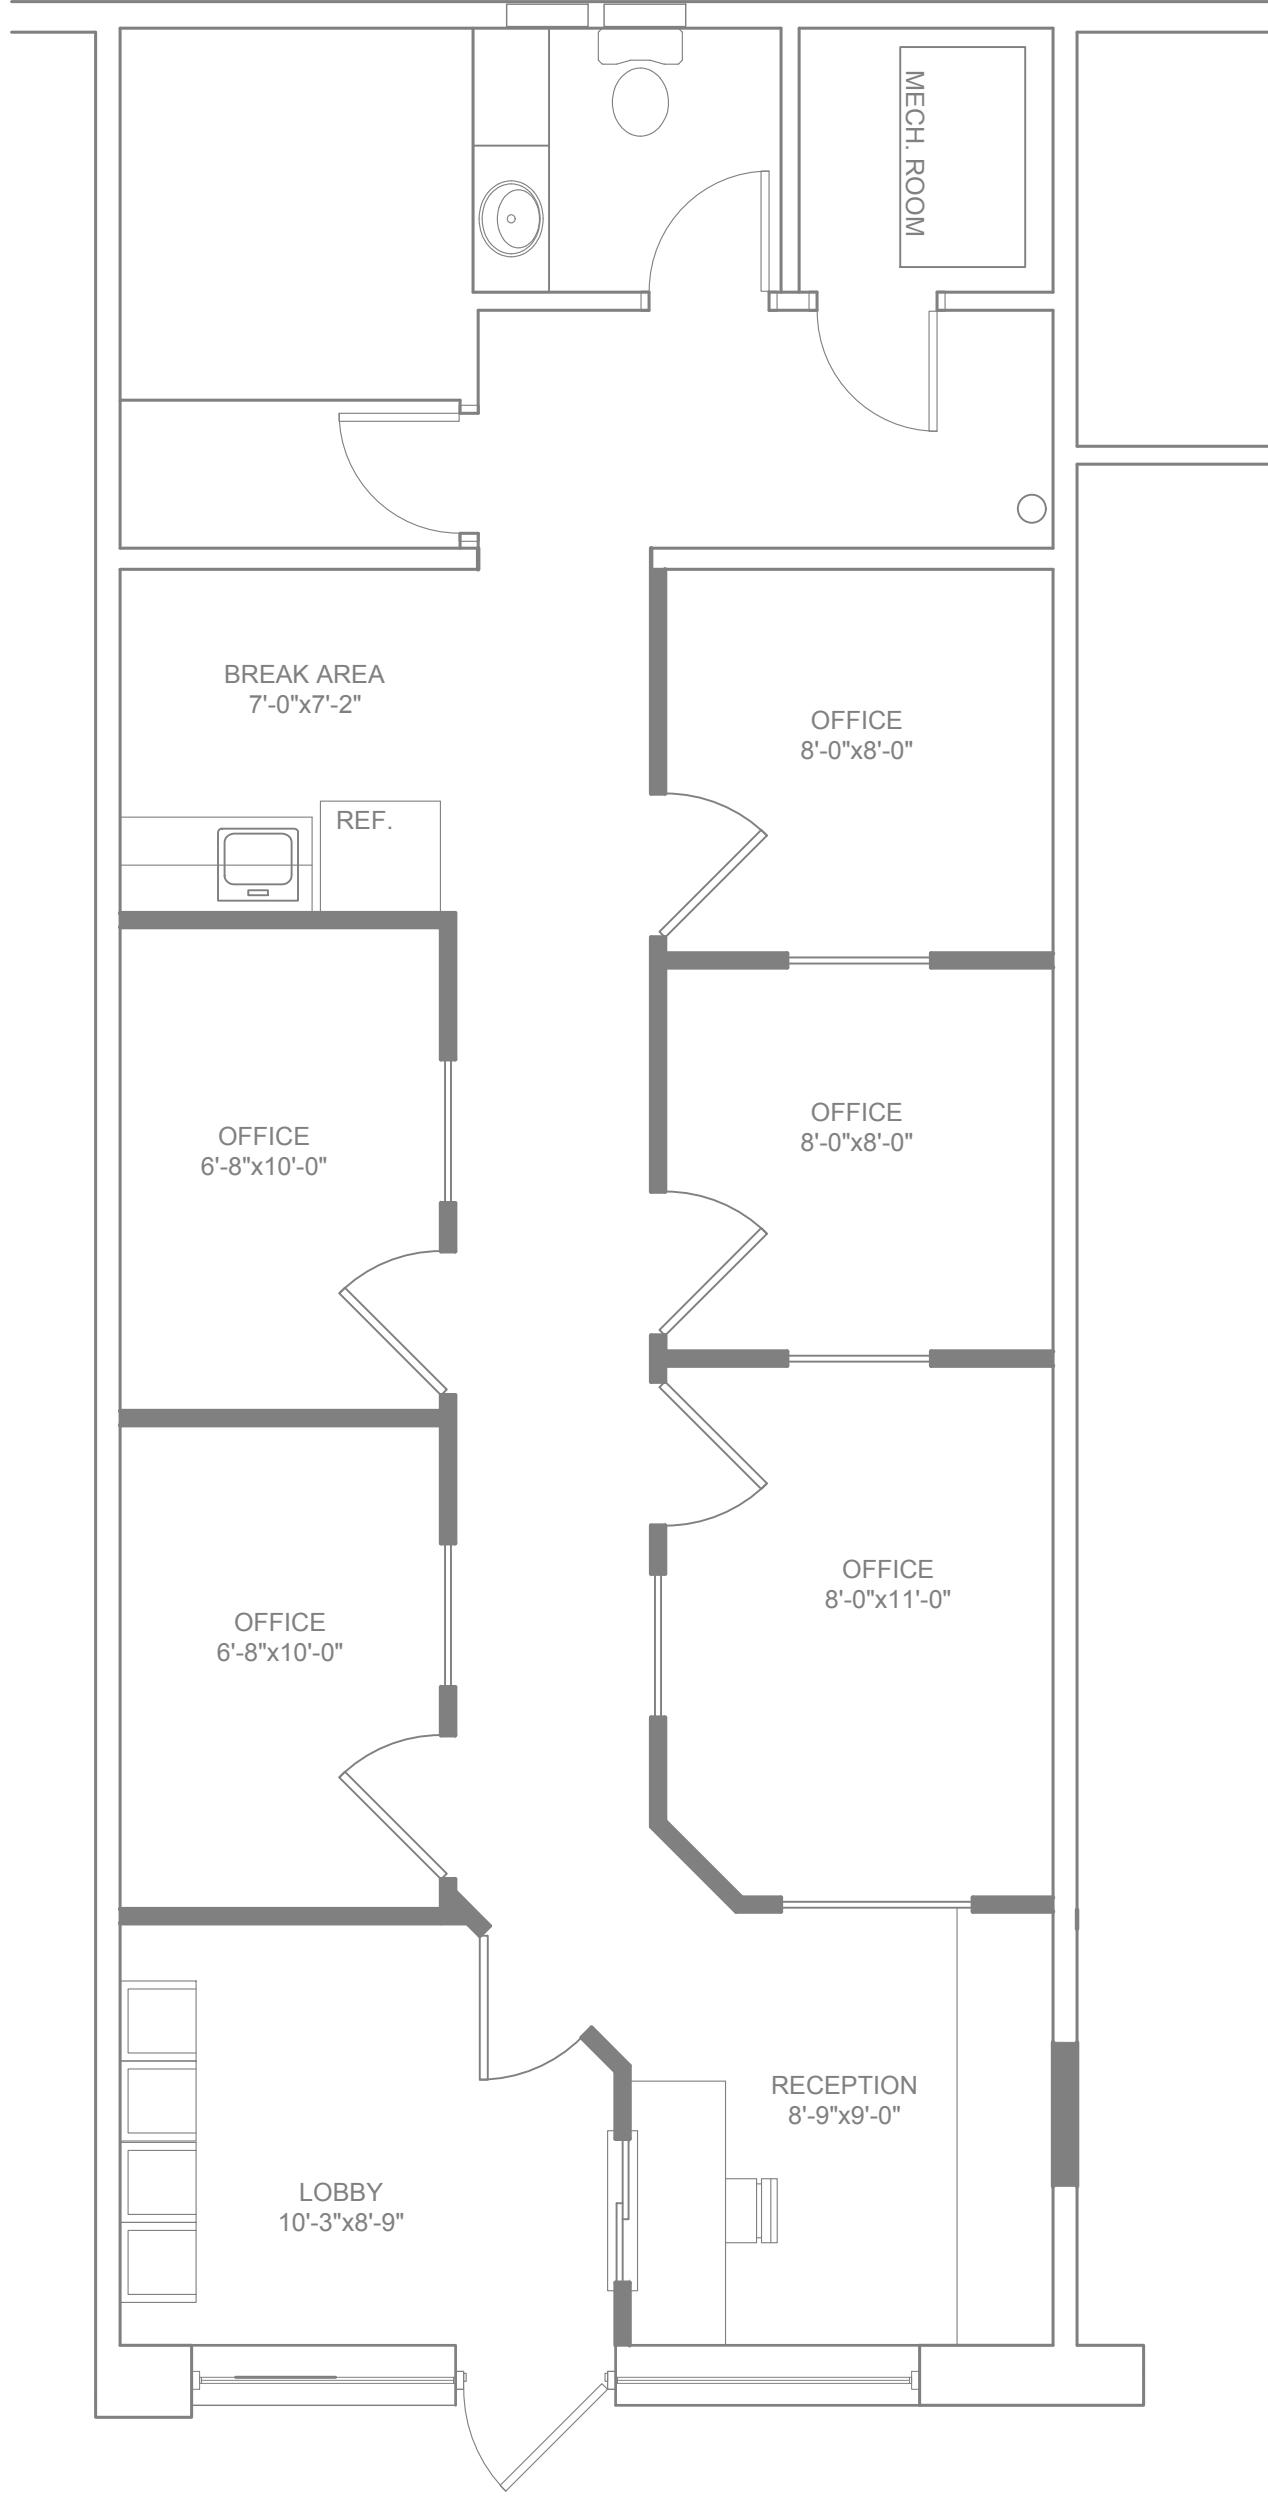


**PROPOSED FLOOR PLAN**  
 SCALE: 1/4" = 1'-0"  
 NEW TENANT SPACE SQUARE FOOTAGE = 995 s.f.

**WALL LEGEND**

-  EXISTING WALLS
-  NEW WALLS



Sheet Information

**DD.1**

Proposed Design Plan

Project Information

Sheet Issue Date:  
2018-07-02  
 Current Revision Date:  
2018-07-02  
 Project Number:  
18140

Revisions

Professional Stamp

**NOT FOR CONSTRUCTION**

**106 WEST POINT DR.**

**GREENSBURGH PA 15601**

**cadnetics**  
 Measure, Draft, Model, Visualize...

400 HOLIDAY DRIVE STE. 102  
 PITTSBURGH, PA 15220

P:412.642.2701  
 F:412.642.2703

THIS DRAWING IS THE PROPERTY OF THE  
 DESIGN FIRM OF CADNETICS, INC.  
 REPRODUCTION OR TRANSMISSION IN  
 ANY FORM OR BY ANY MEANS, WITHOUT  
 WRITTEN PERMISSION IS  
 STRICTLY PROHIBITED.